


**BAGGAGE CONVEYOR
EXISTING TICKETING**
SCALE: 3/8"=1'-0"

13

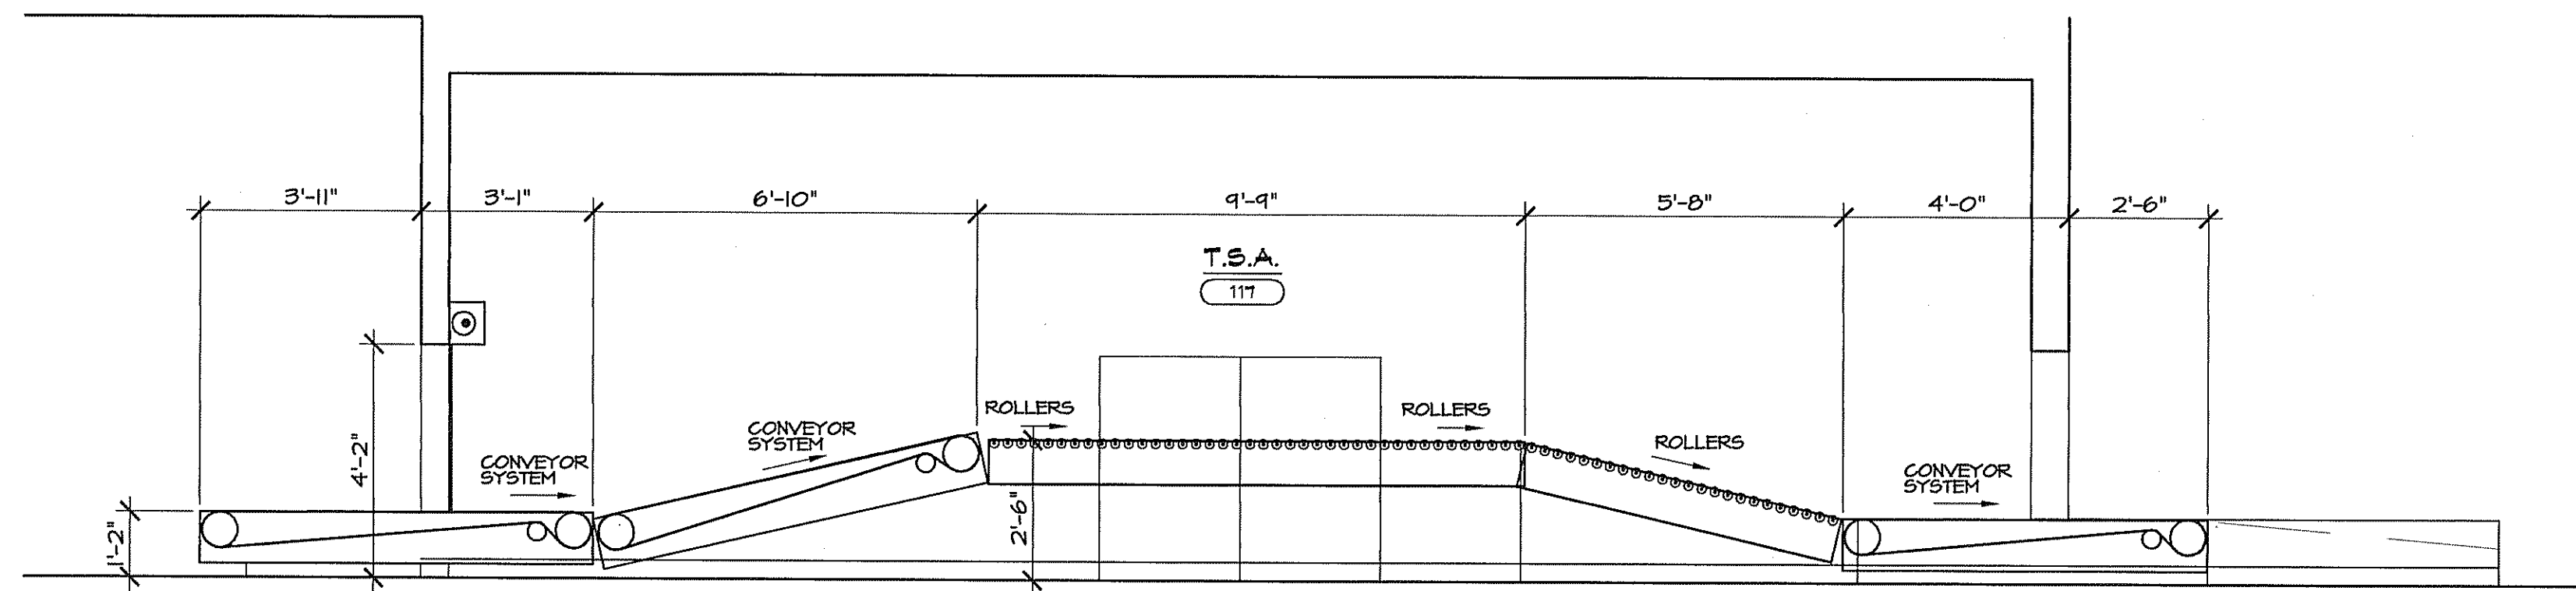

**BAGGAGE CONVEYOR
T.S.A. 117**
SCALE: 3/8"=1'-0"


14

DESIGN: S. Fischer
DRAWN: R.L.
CHECKED: S.F.
DATE: 04/03/07

REVISIONS:

SHEET DESC.
INTERIOR ELEVATIONS - CONVEYOR SYSTEM

PROJ. TITLE
YUMA INTERNATIONAL AIRPORT
TERMINAL FACILITY EXPANSION
YUMA COUNTY AIRPORT AUTHORITY
YUMA, ARIZONA

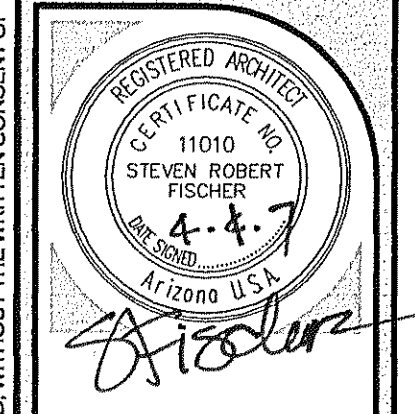

**STEVEN R. FISCHER
ARCHITECT**
1455 W. 12TH STREET, SUITE 402
YUMA, ARIZONA 85804
PHONE: 938-726-3023
FAX: 938-726-3024



PROJ. TITLE	AIRPORT
PROJ. NO.	SF-0701
SHEET OF	A-3 00

THIS DRAWING & THE DATA CONTAINED HEREON ARE THE PROPERTY OF STEVEN R. FISCHER ARCHITECT & MAY NOT BE USED, REPRODUCED OR TRANSMITTED, WITHOUT THE WRITTEN CONSENT OF THE REGISTRANT AND/OR COMPANY. NGR SHALL ANY DATA OR INFORMATION CONTAINED HEREON BE USED IN A MANNER INCONSISTENT WITH THE PRIOR EXPRESS WRITTEN AUTHORIZATION OF THE REGISTRANT AND/OR THE COMPANY.